



PLAN
1: 200(A1)

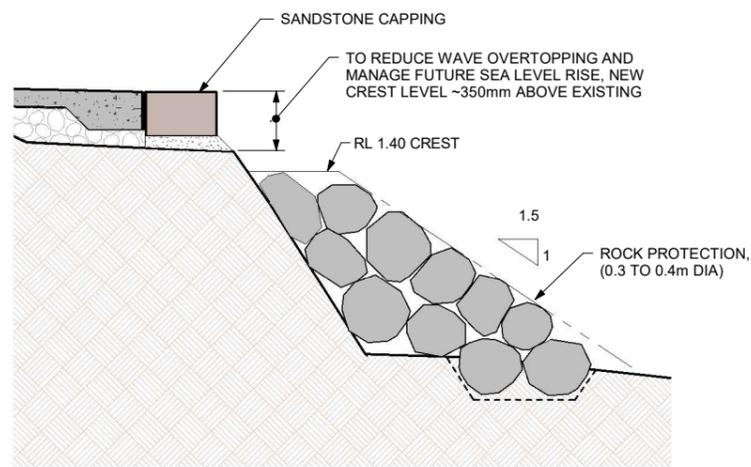

SEAWALL SECTION
1: 20(A1)

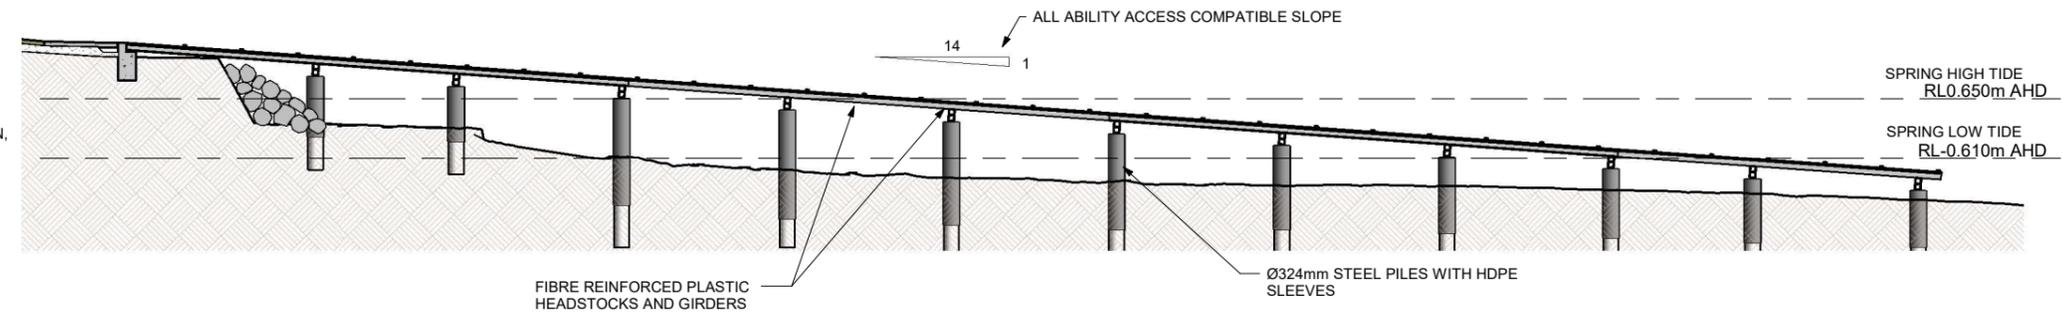

LAUNCHING RAMP ELEVATION
1: 75(A1)

UHRS POINT RESERVE PASSIVE CRAFT LAUNCH FACILITY

