



7. ORDER OF (LIES) SSN 25324, R124(2) (AHL)

8. REARMS ARE ON MCA 2020 NORTH

9. A SUFFICIENT BUDGET SURVEY HAS BEEN UNDERTAKEN

10. BOUNDARIES SHOULD BE WAIVED FROM 10 YEARS BEING CARRIED OUT ON OR NEAR THE BOUNDARIES

11. RELATIONSHIP OF APPROVED AND DATA TO BOUNDARIES IS INADEQUATE ONLY AND SPECIFIC DETAILS OF CRITICAL WILL REQUIRE FURTHER SURVEY

12. SERVICES SHOWN ARE BASED ON VISIBLE SURVEY INDICATORS ALTHOUGH AT THE DATE OF THE SURVEY AND THE RELEVANT SERVICE DIAGNOSIS OF THE INDIVIDUALS AUTHORITY. ALL SERVICES MUST BE VERIFIED ON SITE PRIOR TO ANY INVESTIGATION. VERBS ACTUALLY TRY TO BEAR NO RESPONSIBILITY FOR THE ACCURACY OR COMPLETENESS OF THE SERVICES SHOWN HEREIN

13. ISSUE, DATE & OTHER DETAILS HAVE BEEN OBTAINED BY AN INDEPENDENT METHOD AND ARE ACCURATE FOR PLANNING PURPOSES ONLY

14. ADDITIONAL BOUNDARIES AND DETAILS HAVE BEEN PLOTTED FOR ADDITIONAL PURPOSES ONLY AND SPECIFIC DETAILS OF CRITICAL WILL REQUIRE FURTHER SURVEY

15. THE UNITS (A) SPREAD (B) & RESIST (C) OF EACH TYPE IS INDIAGNATE ONLY AND SPECIFIC DETAILS OF CRITICAL WILL REQUIRE FURTHER SURVEY

16. CONTOURS ARE AN INDICATION OF THE TOPOGRAPHY ONLY. SPOT LEVELS SHOULD BE USED IF DETAIL REQUIRED IS NOT TO BE UNDERTAKEN


17. CONTAIN INTERNAL OR MISC.

LEGEND OF TYPICAL SERVICES			
C	COMMUNICATIONS CABLE	— RW	RECYCLED WATER
CSMP	CERAMIC STORMWATER PIPE	— RM	RISING MAN
—	UNDERGROUND ELECTRICITY CABLES	— RMS	ROADS & MARITIME SERVICES
— AE — AO —	UNDERGROUND ELECTRICITY & OPTUS CABLES	— S	SEWER
—	FIRE SERVICE	— SI	SEWER OUTFALL
—	GAS LINE	— ST	SHARED TRUNK
—	GAS LINE & ELECTRICITY CABLES	— STW	STORM WATER
—	NATIONAL BROAD BAND CABLES	— SW — CK	STORMWATER CREEK
— NG	NATURAL GAS LINE	— T	TELTRA CABLES
—	OVERHEAD CABLES	— T	TELTRA & GAS CABLES
— OPT	OPTUS CABLE	— U	UNKNOWN SERVICE
—	PRIVATE ELECTRICITY	— VO	VOICUS CABLES
— PS	PRIVATE SEWER	— VV	VERIZON CABLES
—		— W	WATER SUPPLY
—		— WM	WATER MAN

 Liability limited by a scheme approved under Professional Standards Legislation

PLAN OF DETAIL & LEVELS AT
No 1-7 RAMSAY ROAD &
No 5 & 7 HARROWBROOK AVENUE
FIVE DOCK

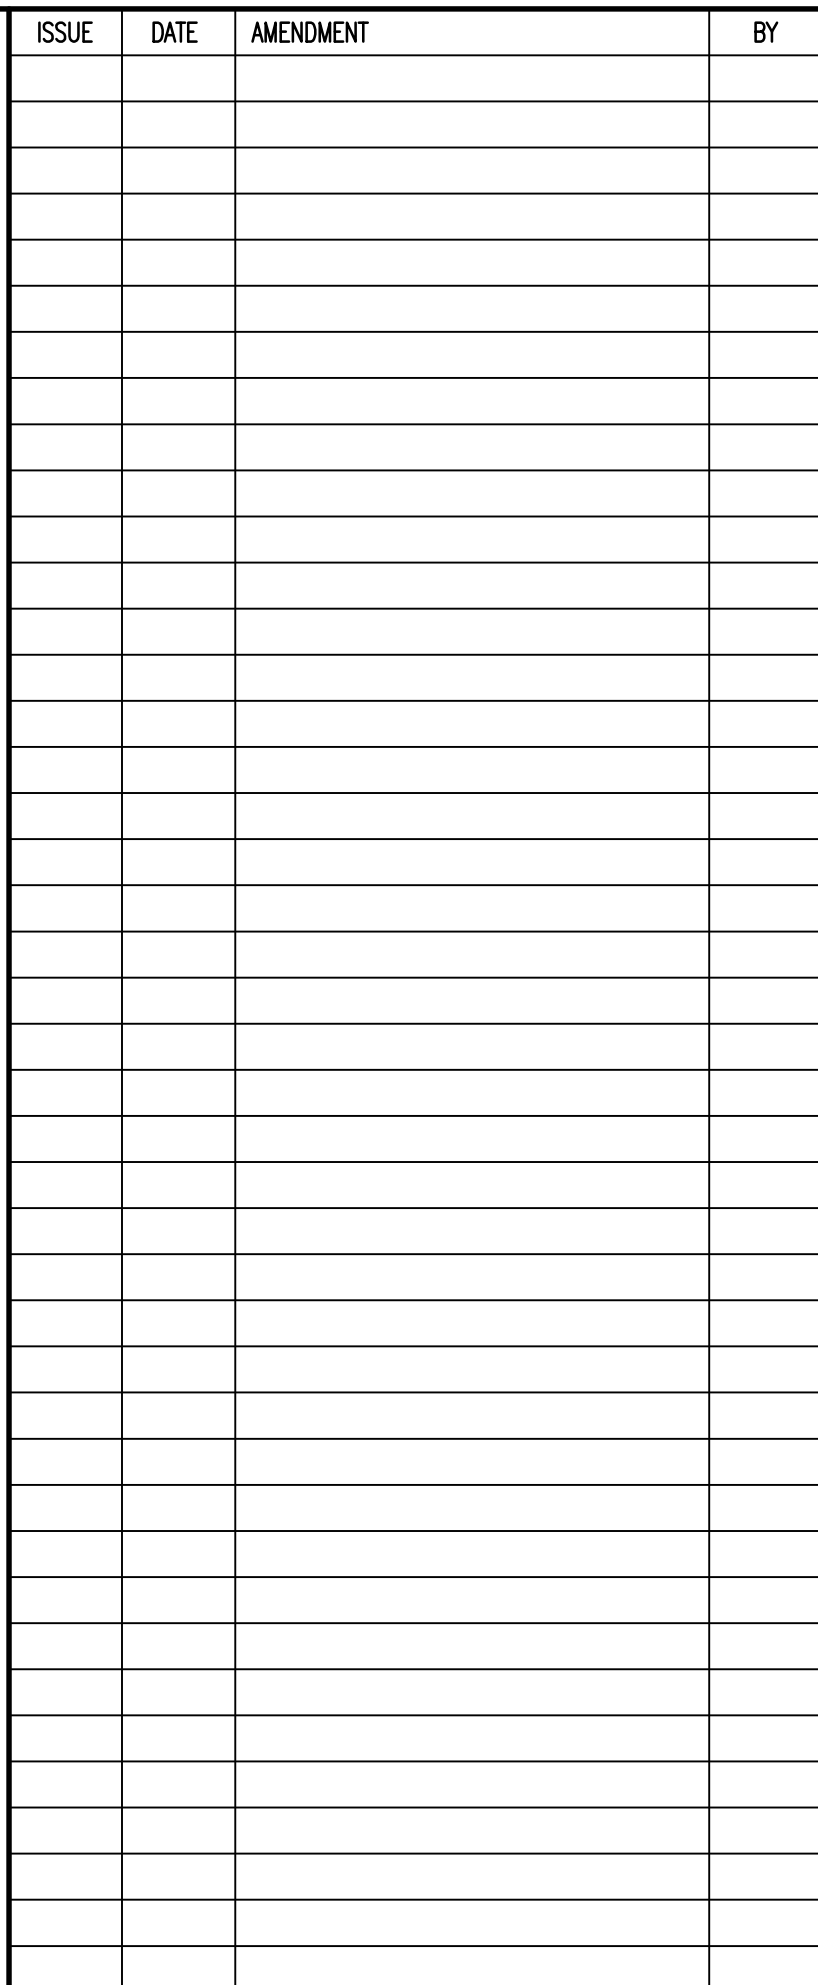

[illegible]

1. ALL UNDERGROUND SERVICE INFORMATION INCLUSIVE OF GENERAL POSITION AND SURFACE COVER DEPTH NOTED ON THE PLAN ARE APPROPRIATELY ONLY.
2. ALL UNDERGROUND SERVICE INFORMATION HAS BEEN COMPILED FROM SERVICE AUTHORITY PLANS PROVIDED BY THE AUTHORITIES.
3. THE EXISTING SERVICES BETWEEN SURVEYED POINTS (AS INDICATED) HAVE BEEN SHOWN DIMENSIONALLY ONLY (GIVEN THE SERVICE DIMENSIONS AS PROVIDED). THE EXACT LOCATION OF THESE SERVICES BETWEEN THE SURVEYED POINTS MUST BE VERIFIED PRIOR TO ANY EXCAVATION OR PILING. NO WARRANTY IS GIVEN AGAINST THE POSSIBILITY OF THE EXISTENCE OF UNKNOWN UNDERGROUND SERVICES.
4. ALL CONTRACTORS, TRADESMAN, BUILDING & PROJECT CONSULTANTS MUST CONTACT THE VARIOUS AUTHORITIES, IN ACCORDANCE WITH STANDARD "TALK BEFORE YOU DIG" PROCEDURES PRIOR TO UNDERTAKING ANY WORKS WITHIN THE VICINITY OF THE SERVICE LINES TO VERIFY THE POSITION OF THE SERVICE LINES.

REDUCTION RATIO 1 : 200

0 2 4 6 8 10 12 14 16 18 20

LENGTHS ARE IN METRES

PLAN OF DETAIL & LEVELS AT
No 1-7 RAMSAY ROAD &
No 5 & 7 HARRABROOK AVENUE
FIVE DOCK

veris
Suite 301, Level 3, 55 Holt Street
Surry Hills NSW 2012
PO Box 1807
Strawberry Hills NSW 2012
t: (02) 92124655
email: surryhills@veris.com.au
web site: www.veris.com.au